





**Penthouse green views,private terrace, gym,
business center, yoga and gym area, with green
areas, hammock garden, in Aldea Zama Tulum,
for sale.**

<i>ID: MLS-DTU233-2</i>	<i>Location: Tulum</i>
<i>Zone: Aldea Zama</i>	<i>Type: Penthouse</i>
<i>Bedrooms: 2</i>	<i>Bathrooms: 2</i>
<i>Construction: 157 m2 / 1,689.95 ft</i>	



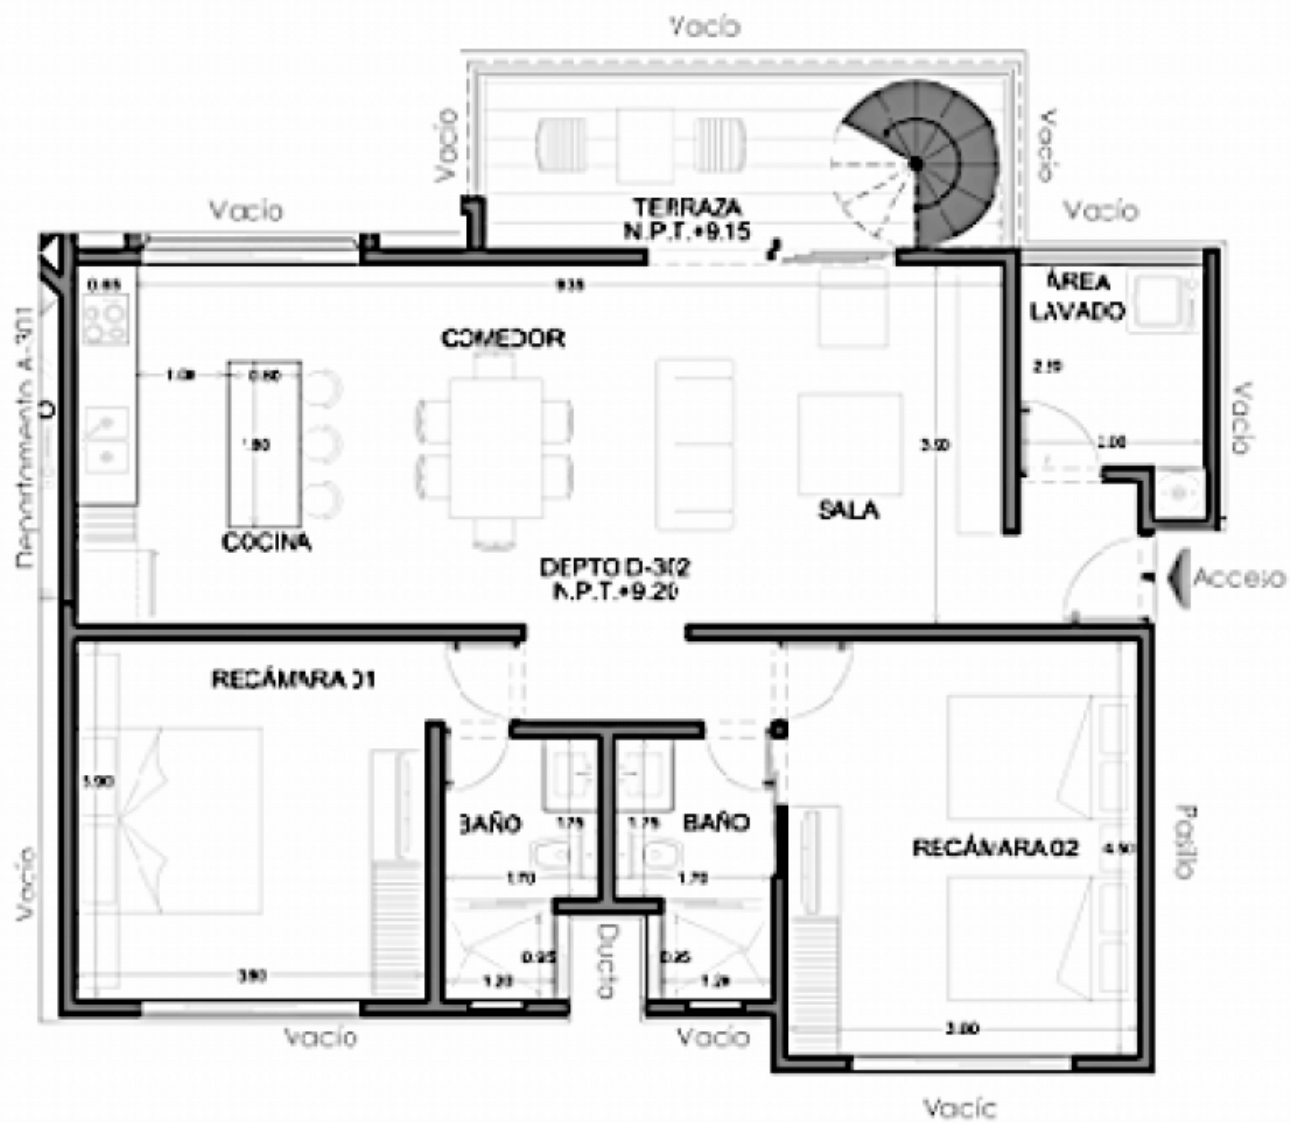


Panta Arquitectónica
E.c. 1:100

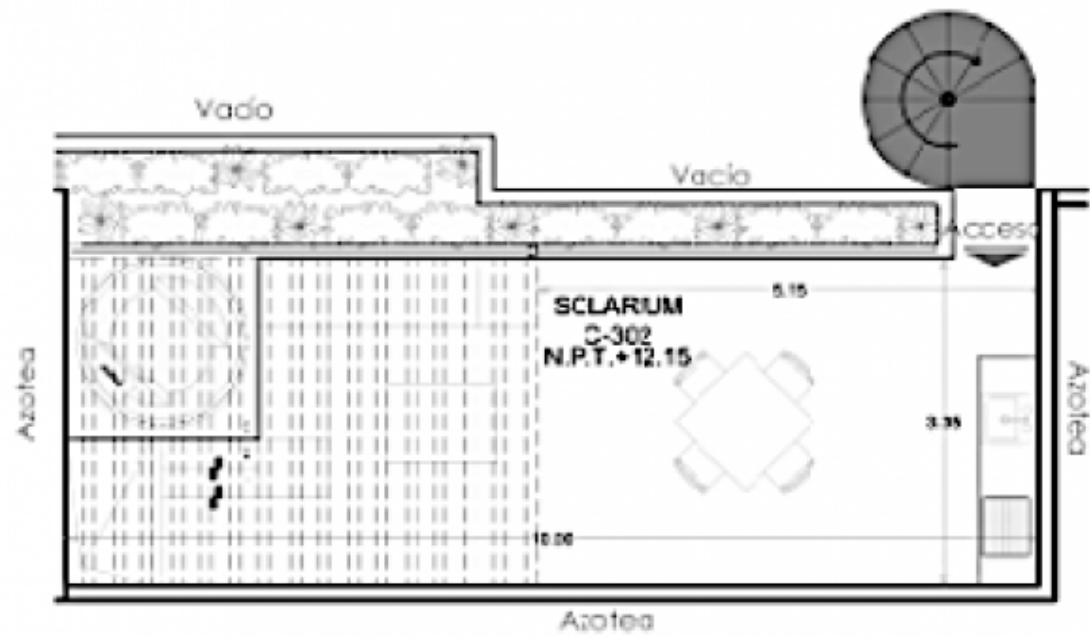

Panta Arquitectónica
 Esc. 1:100



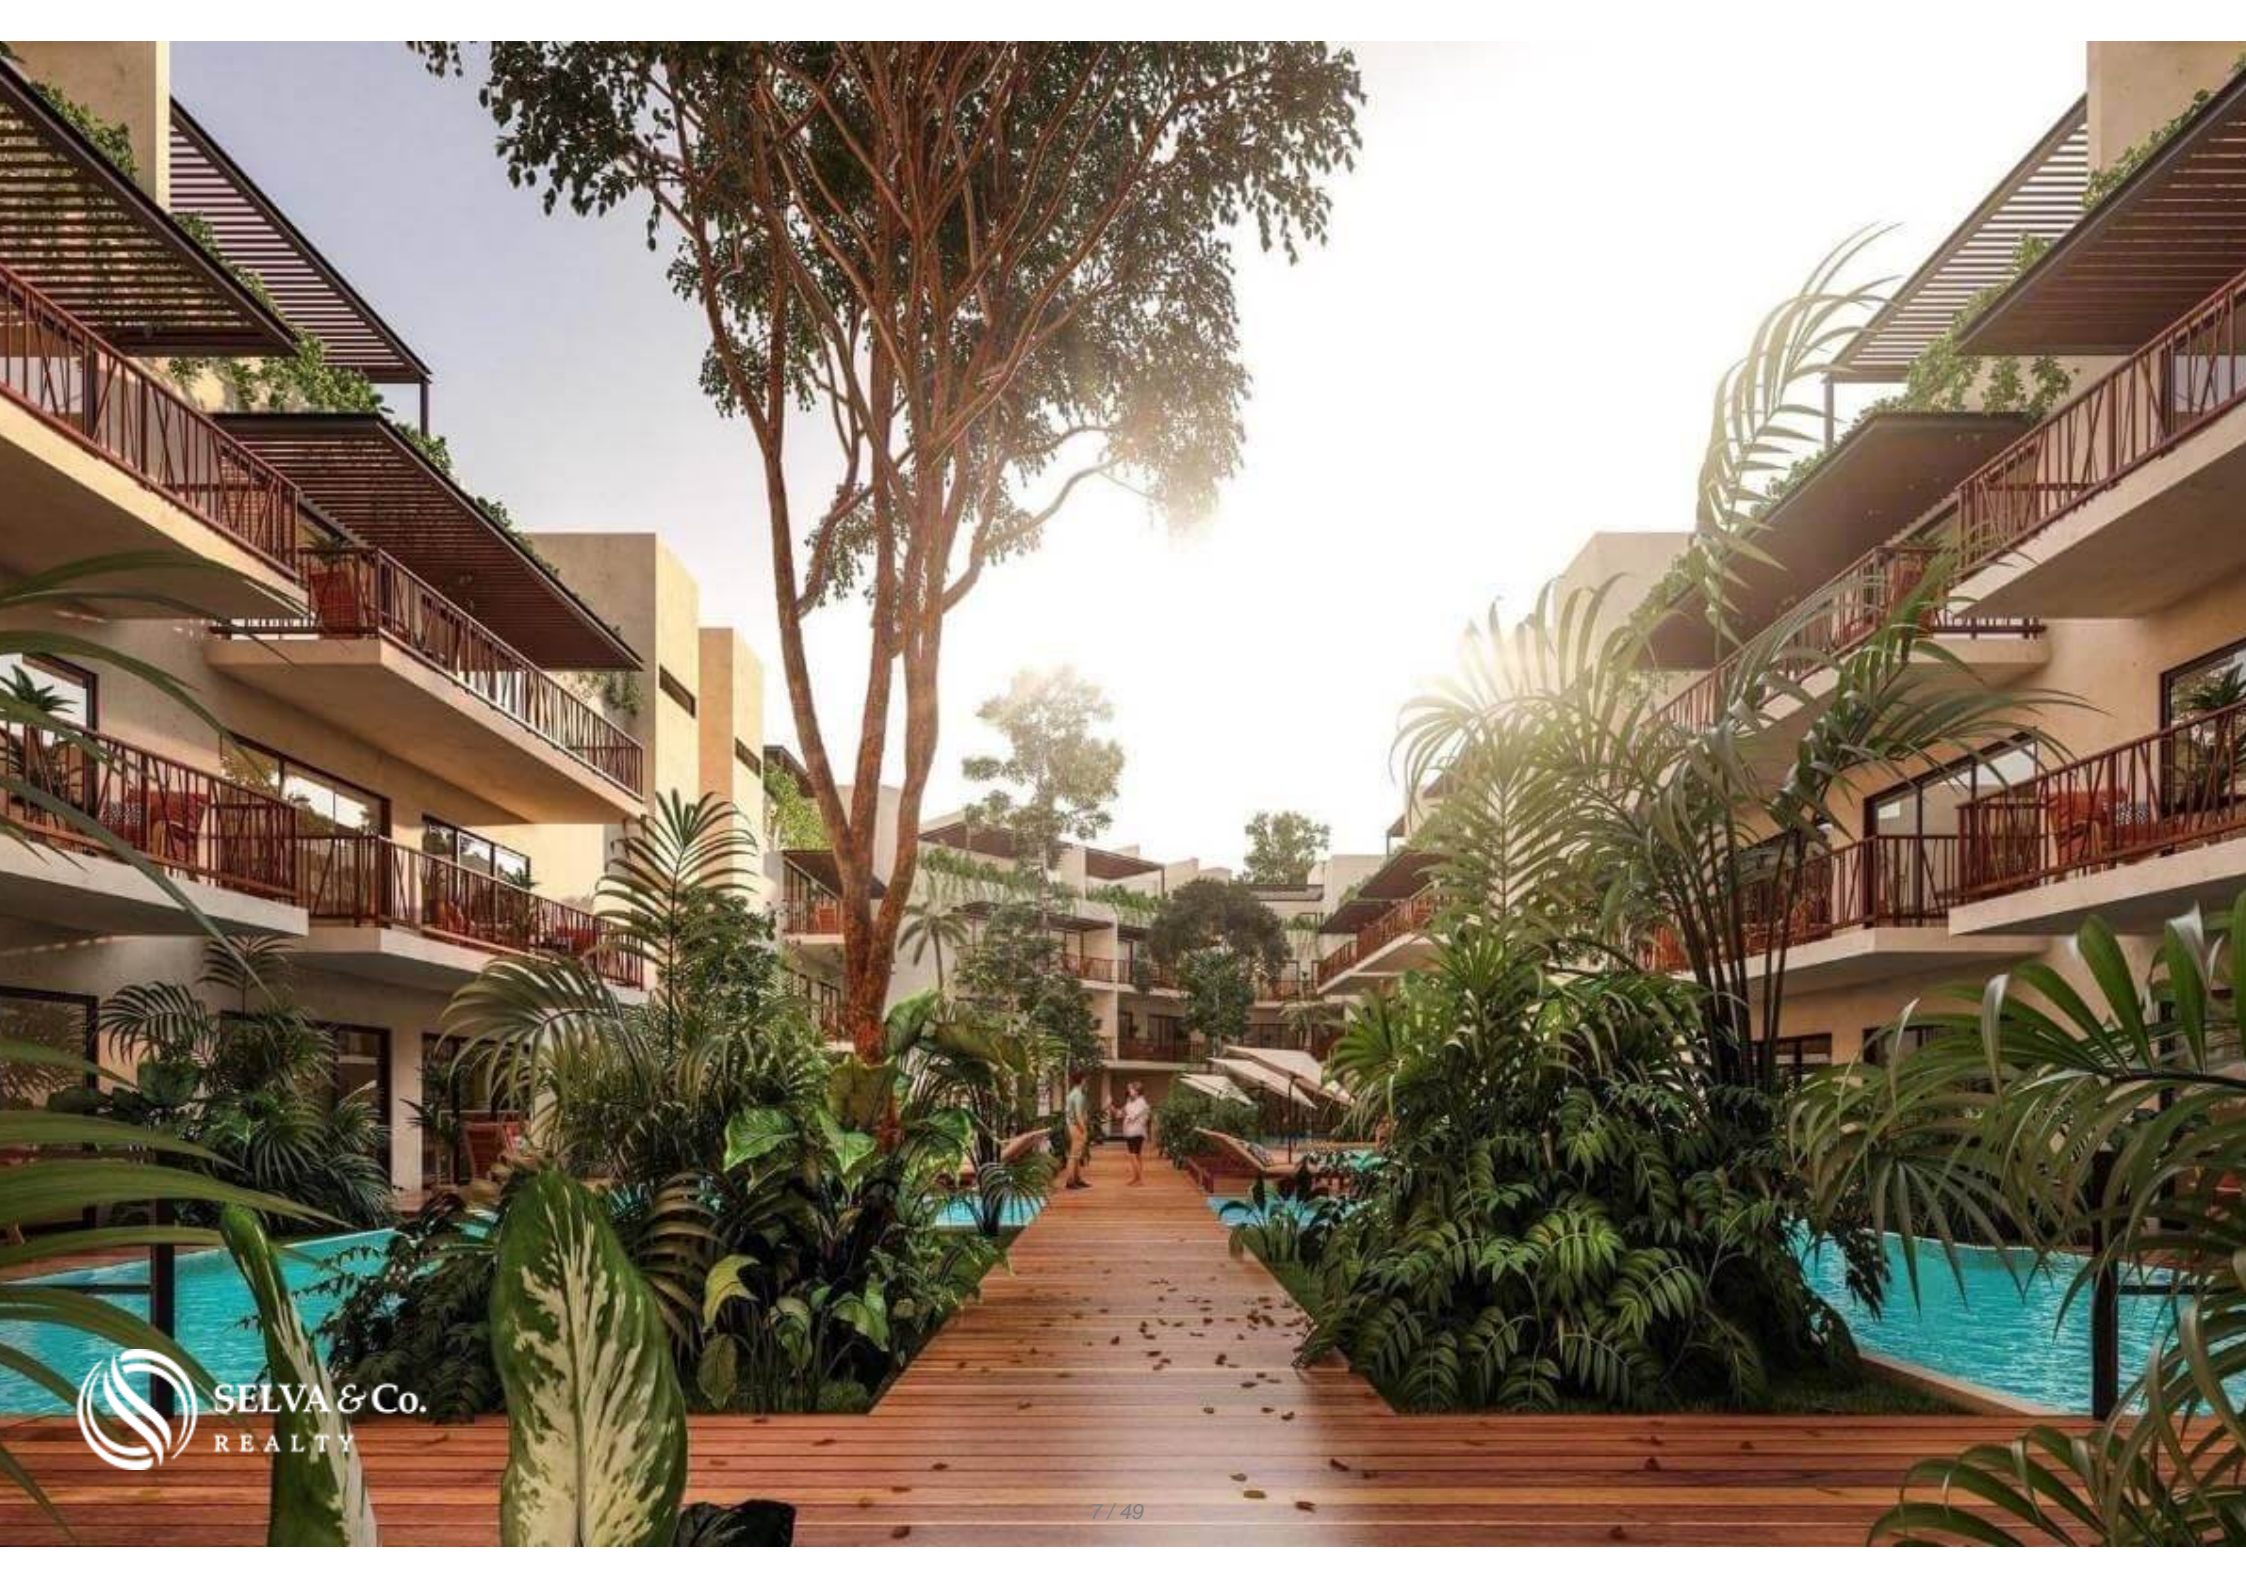










SELVA & Co.
REALTY



SELVA & Co.
REALTY






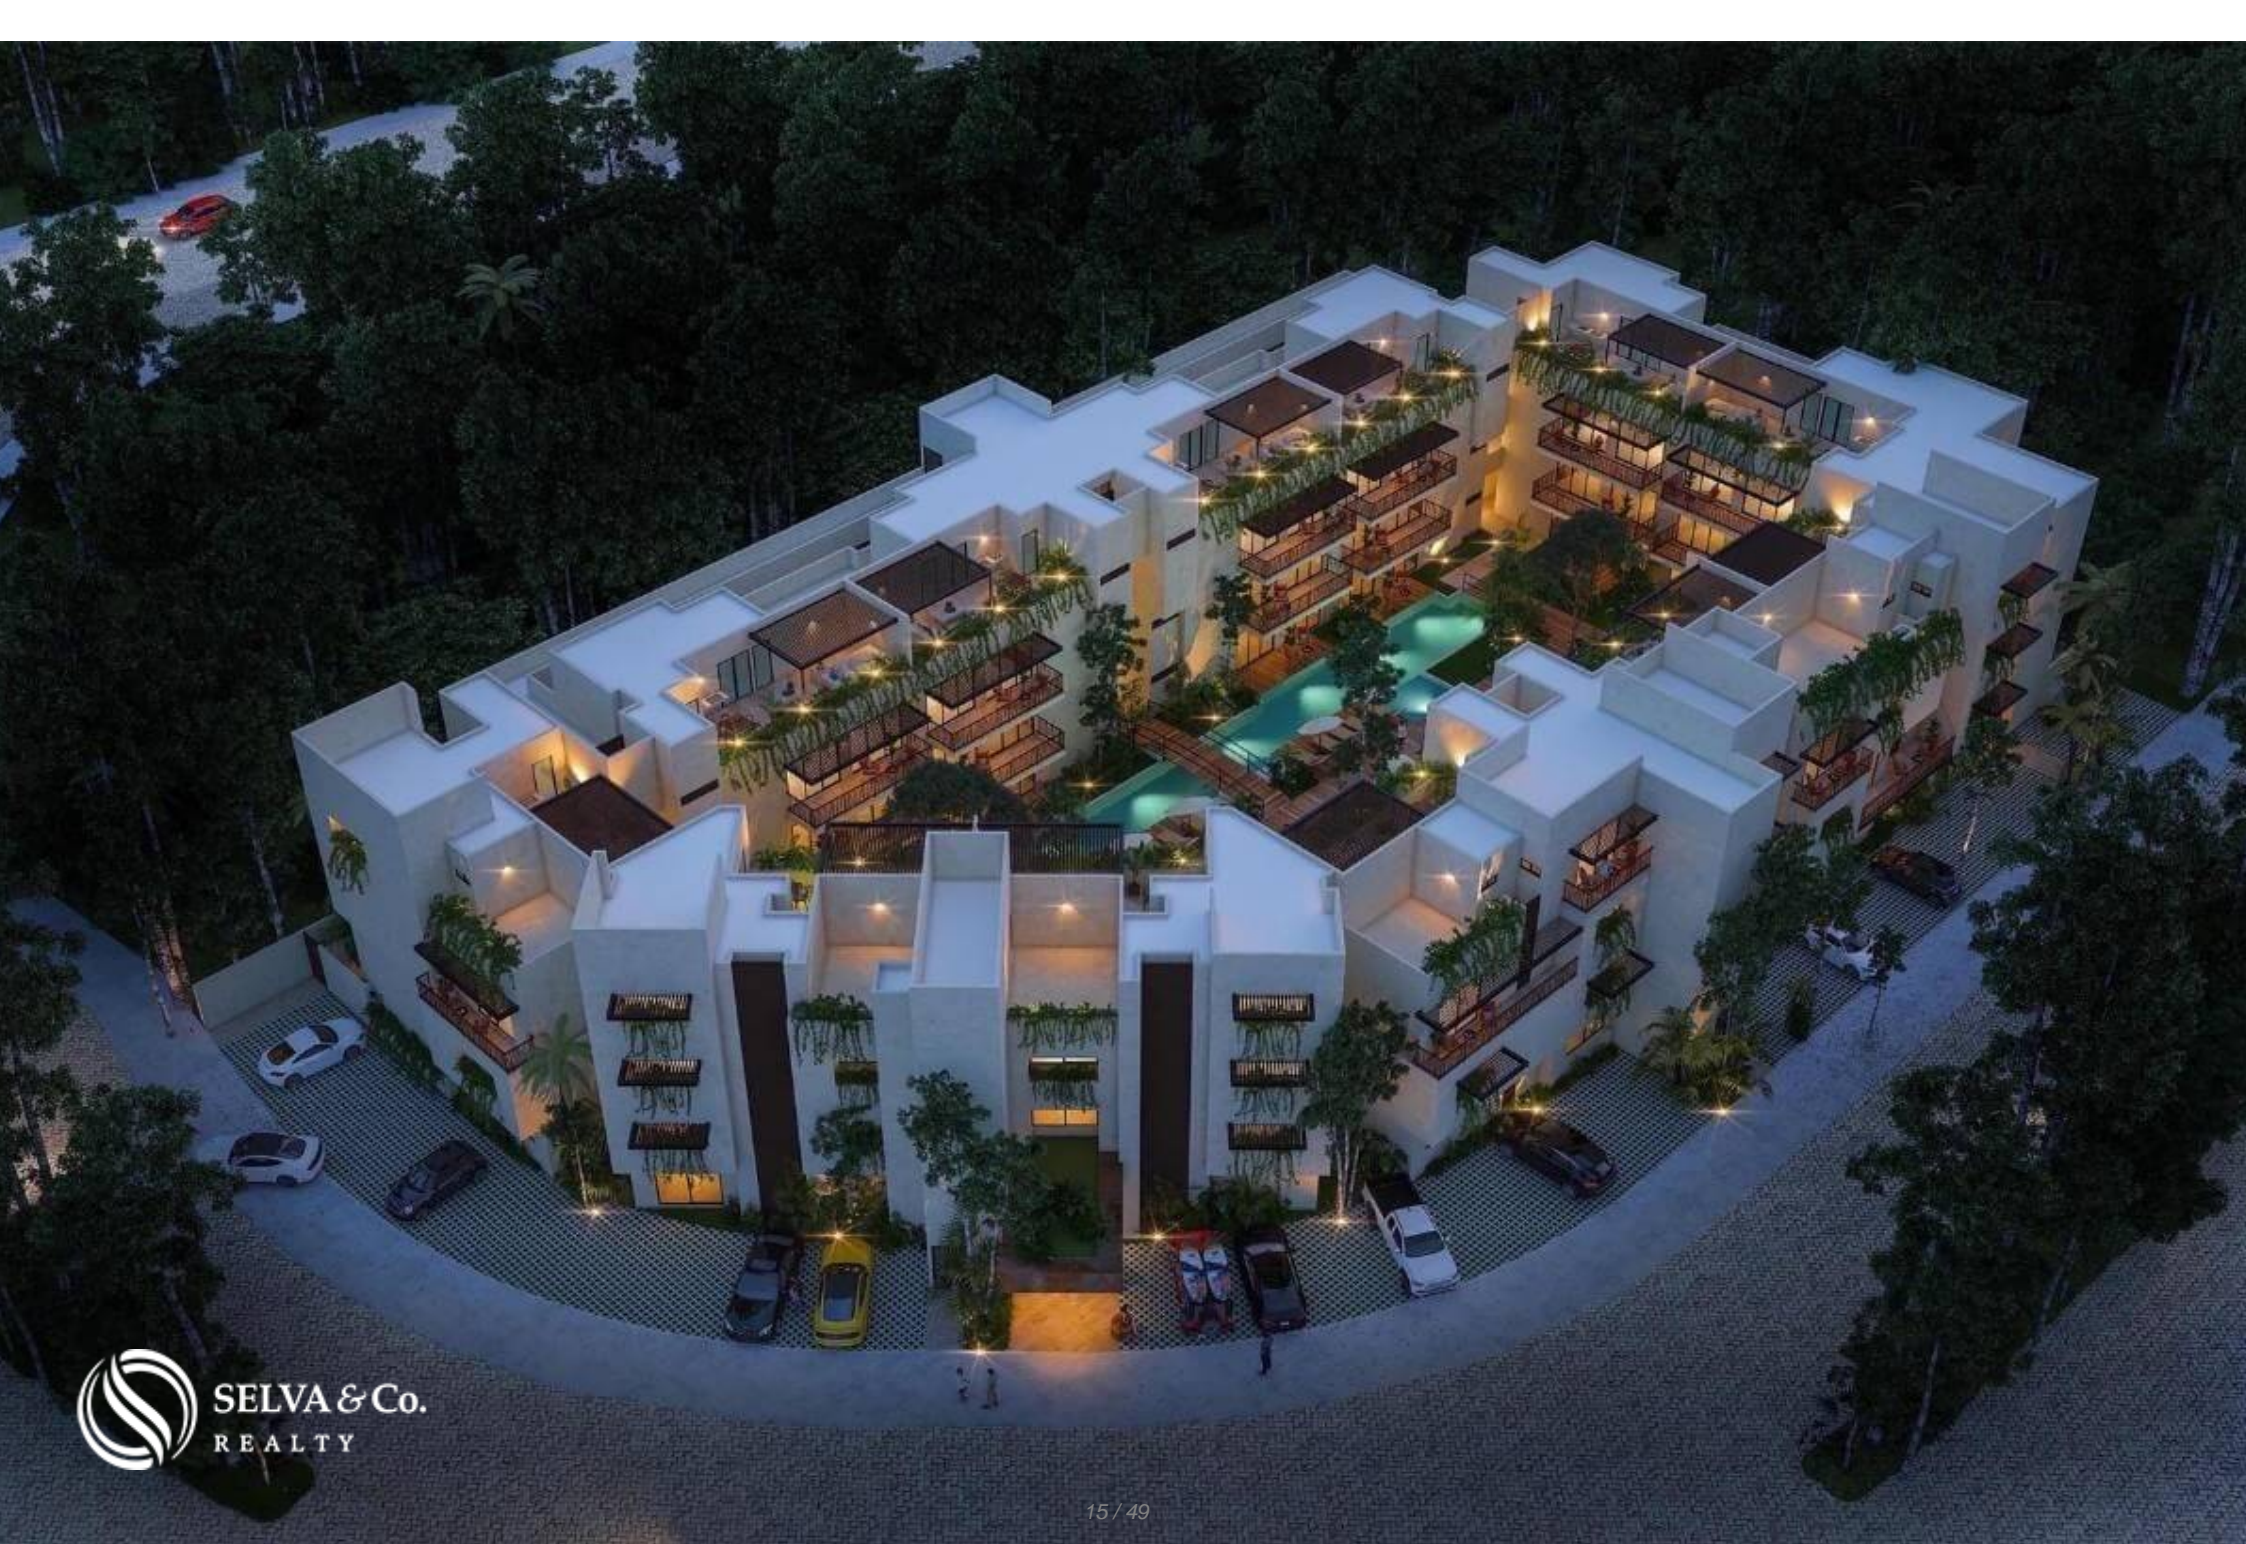








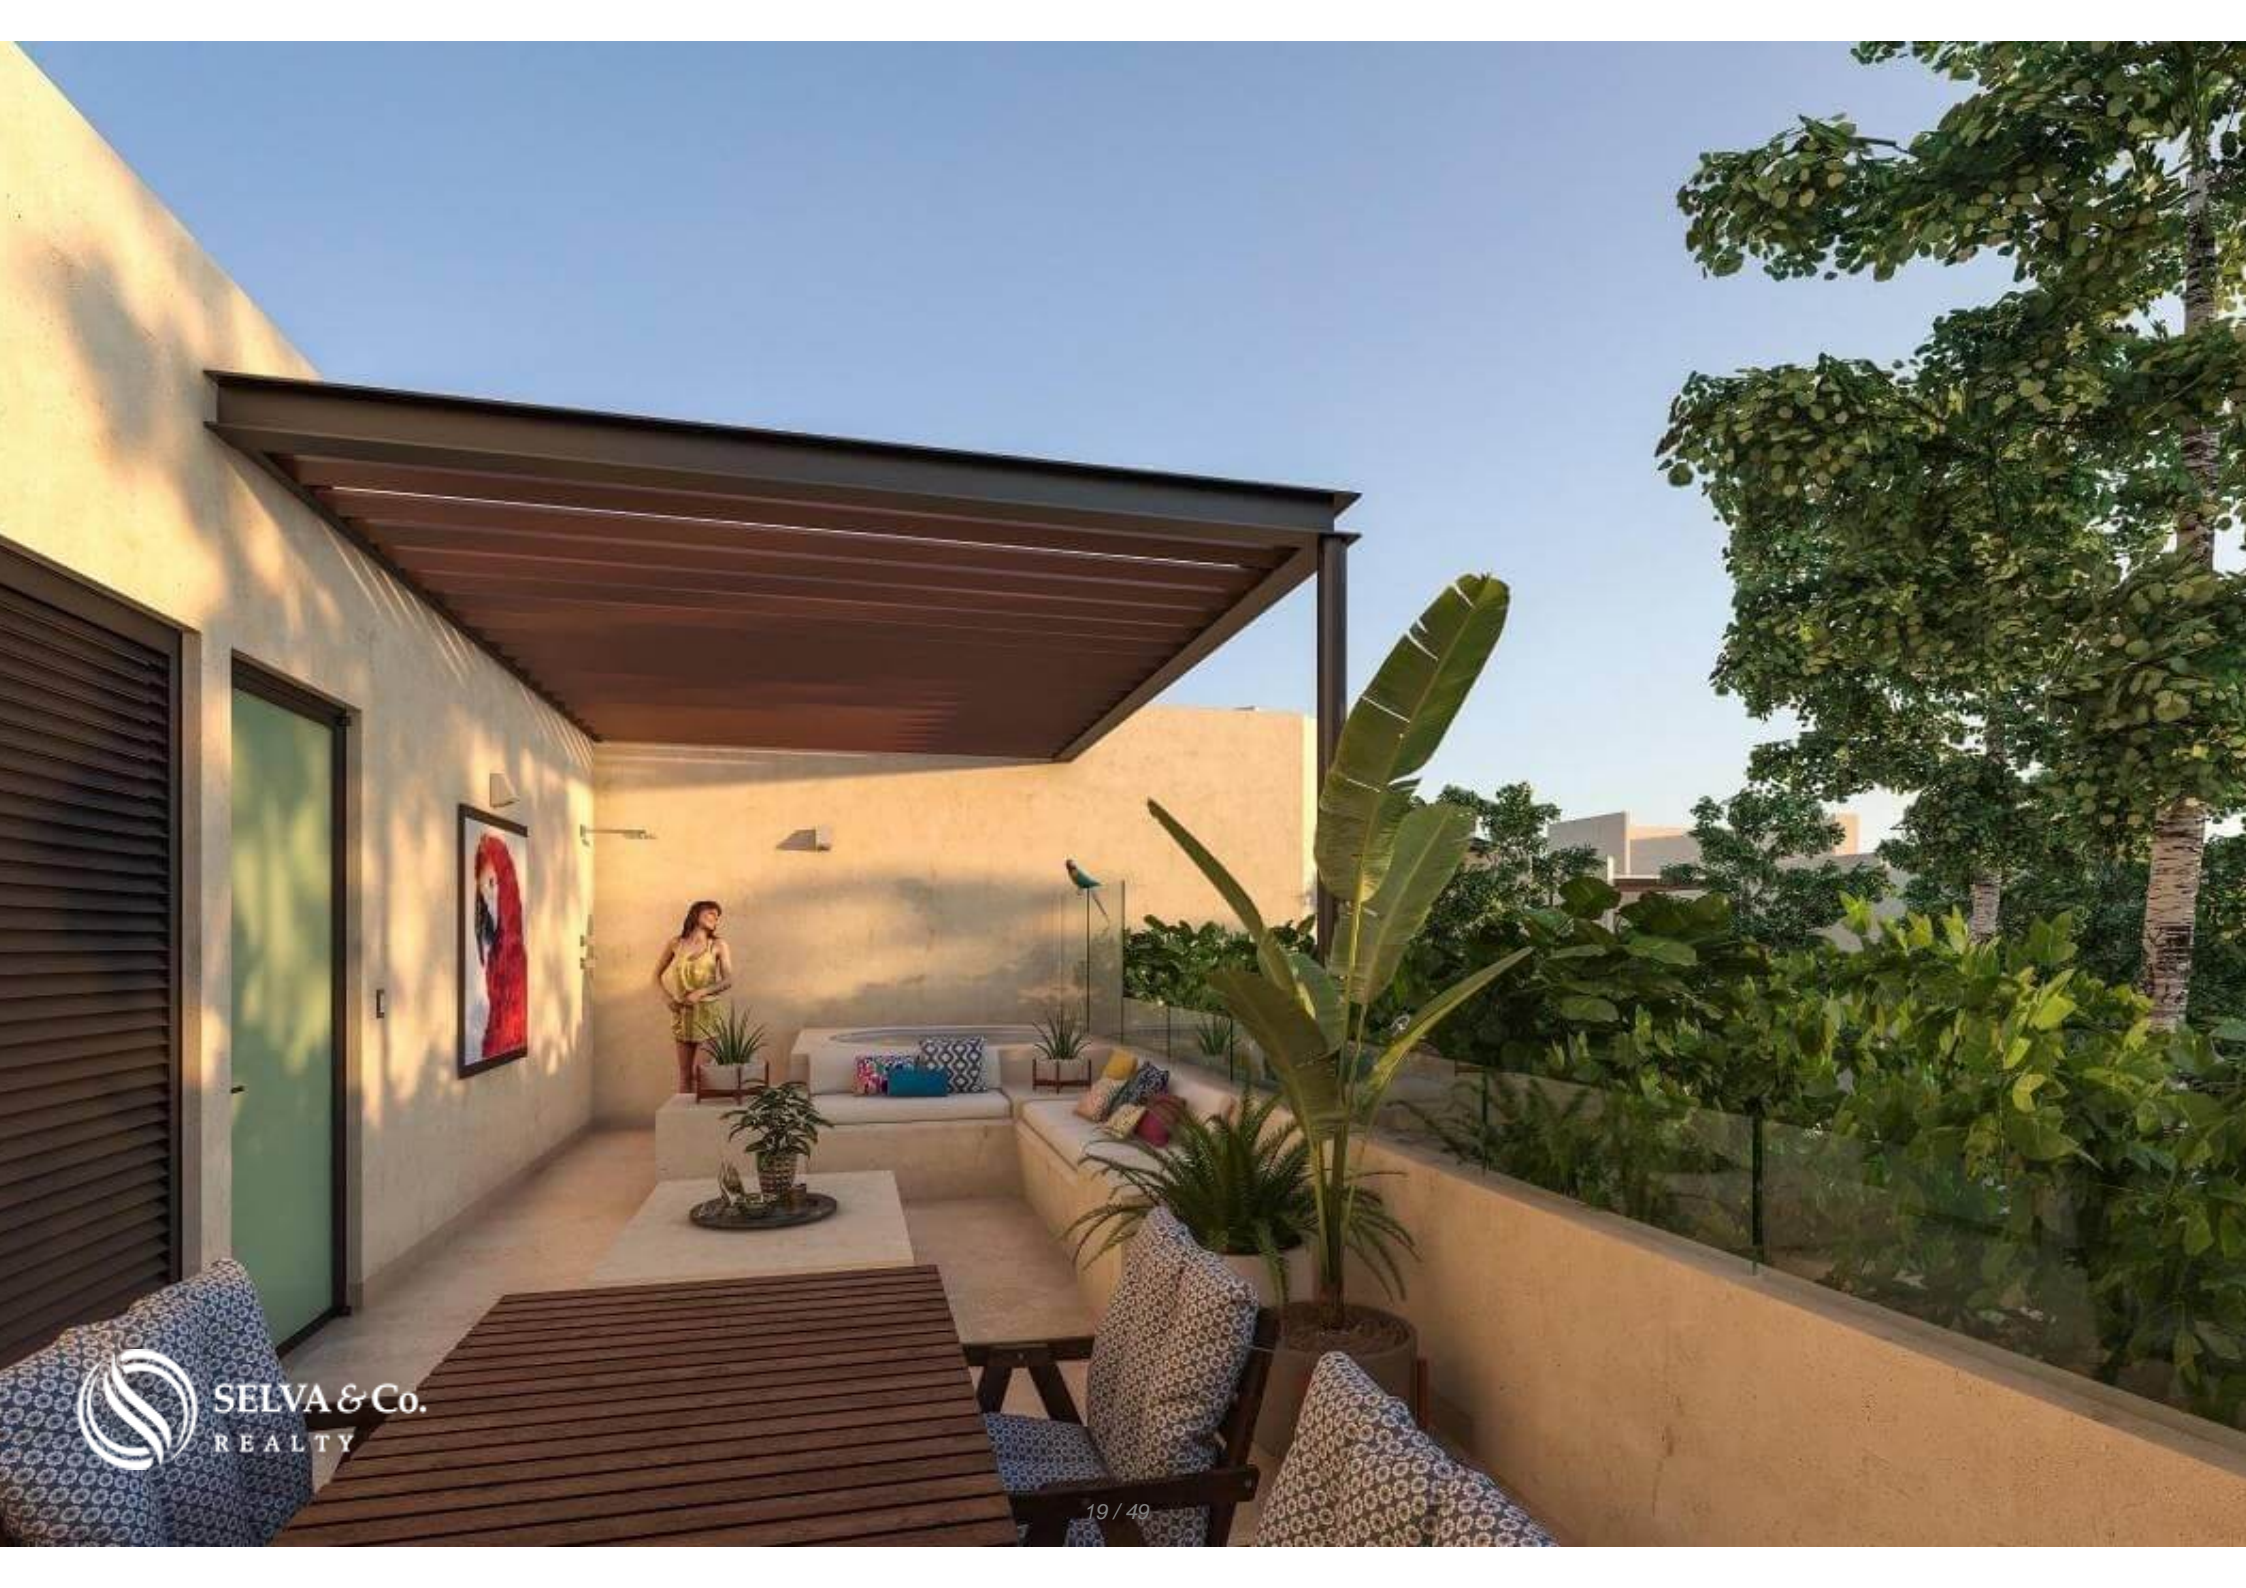

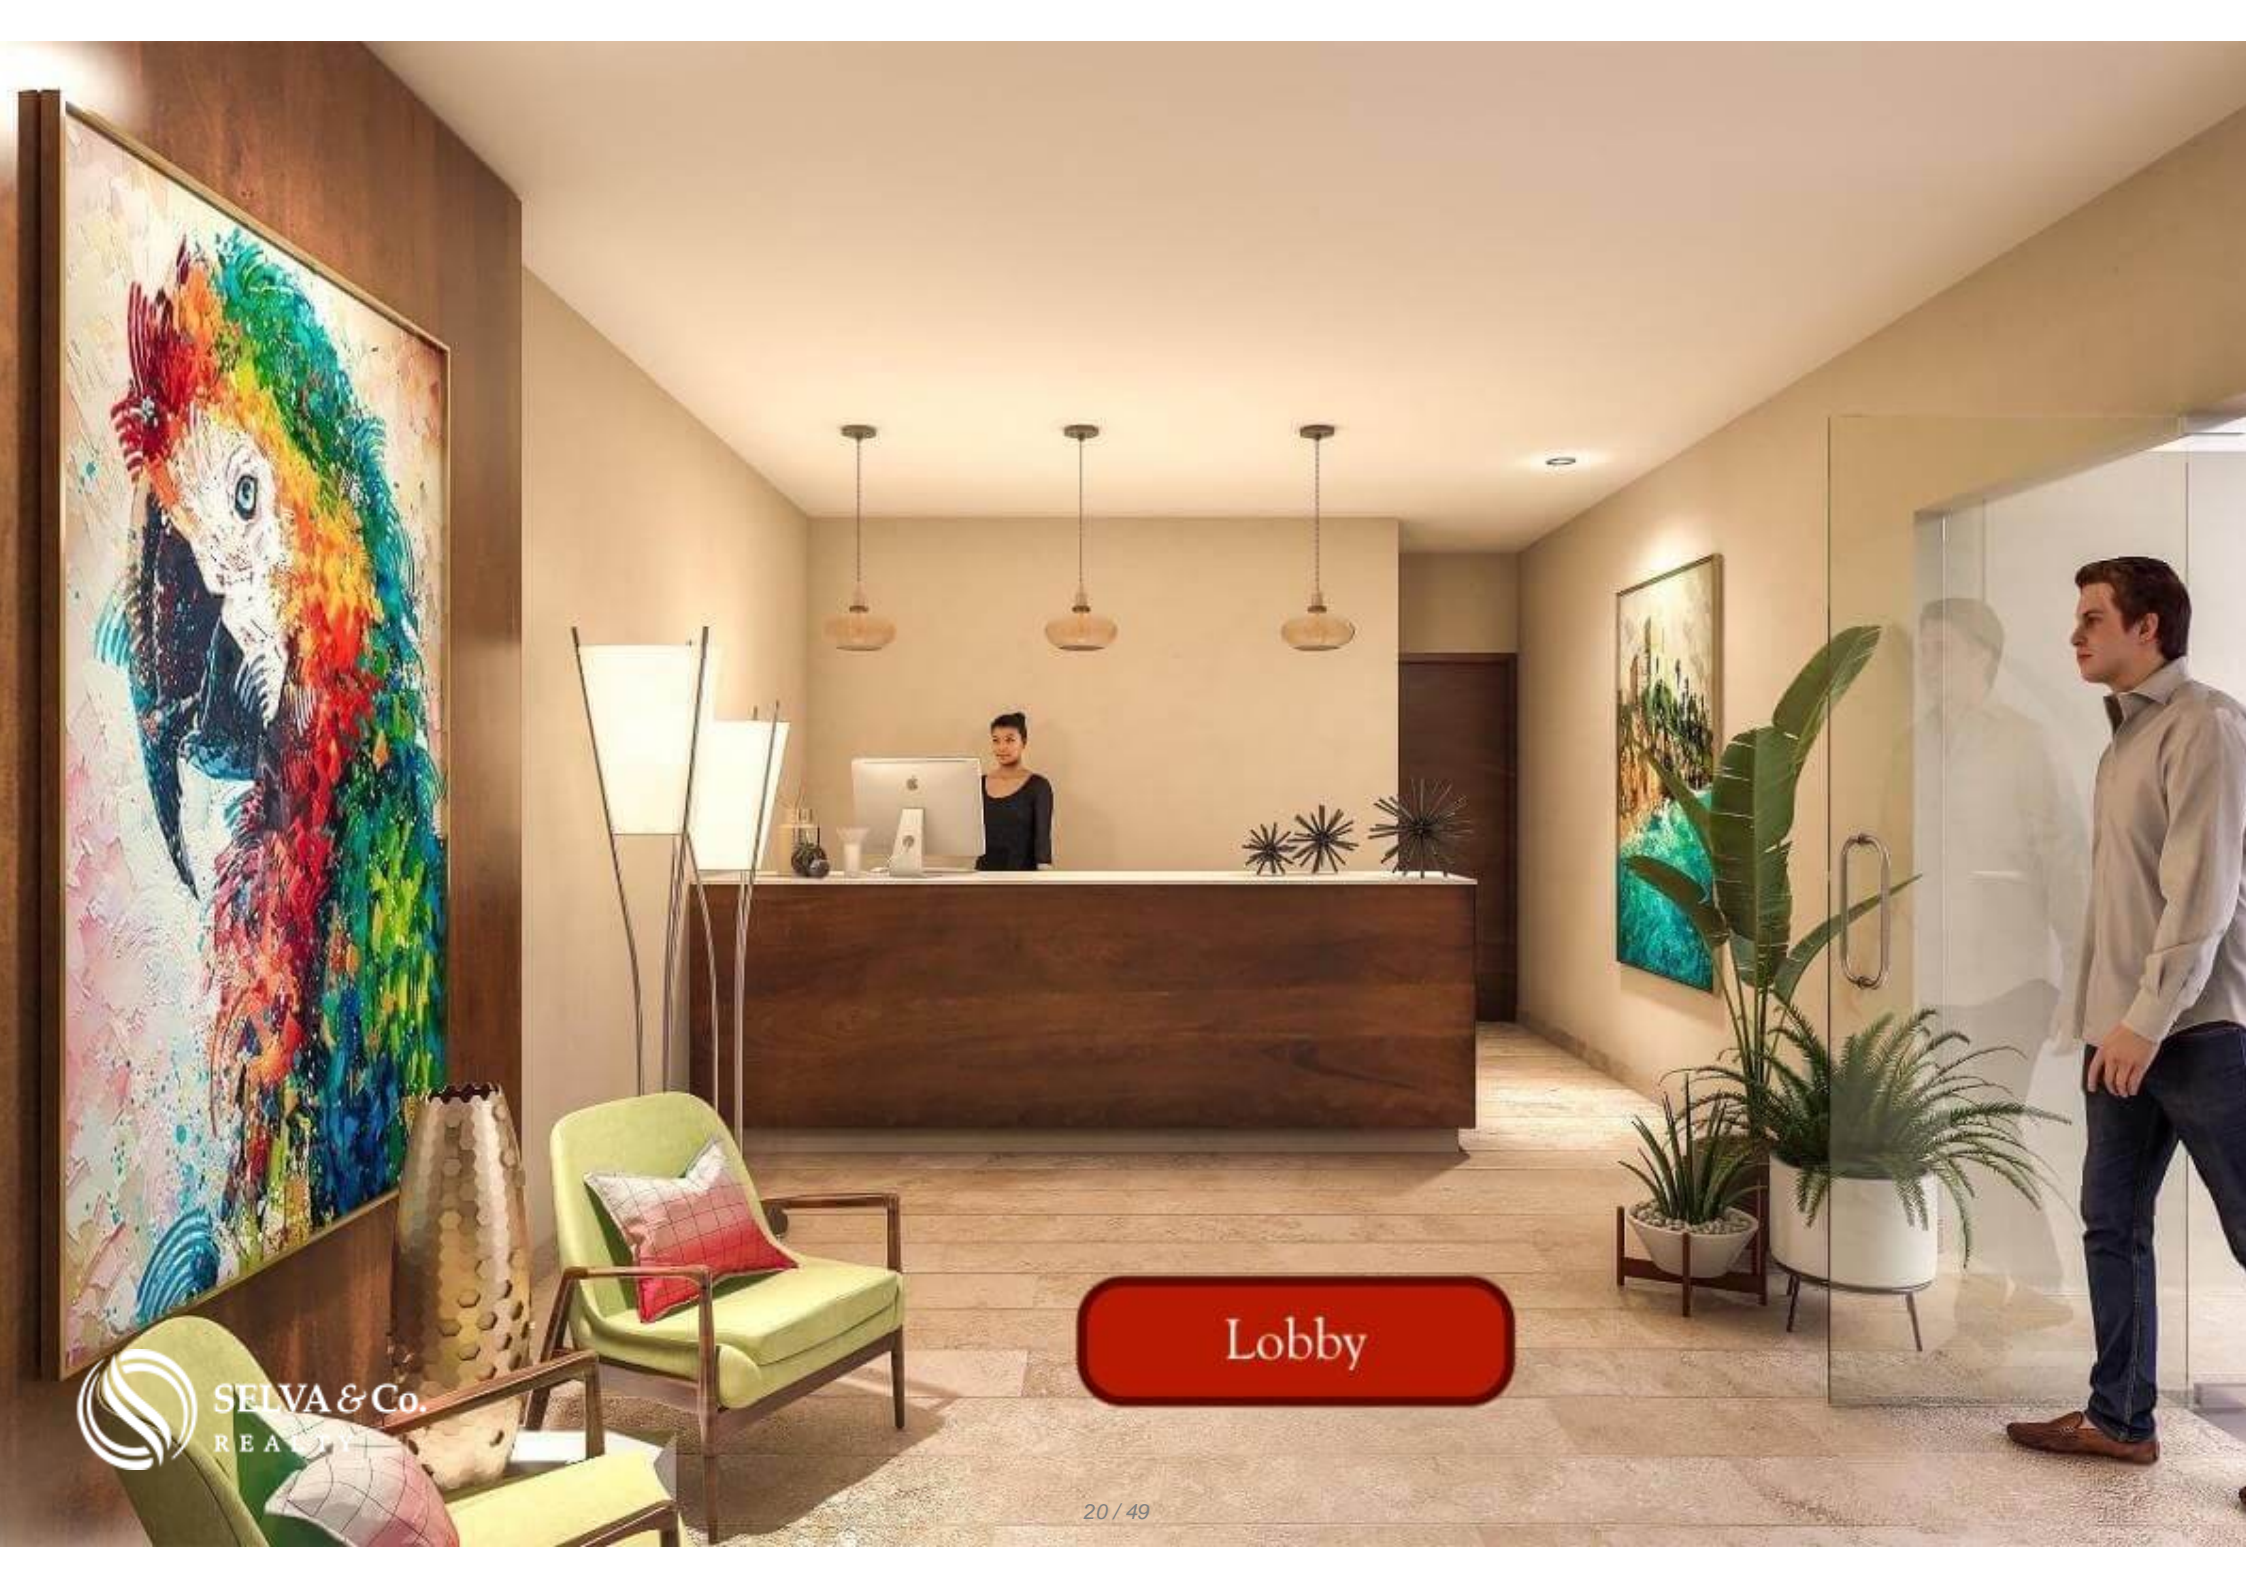

Lobby

Centro de Negocios
Business Center - Coworking













 SELVA & Co.
REALTY



Areas Comunes Common Areas





Biosfera de Sian Kaán Biosphere

Zona Hotelera Hotel Zone

Ciclopista Bike path

Ruinas Mayas Mayan ruins

ALDEA ZAMÁ
EL CORAZÓN DE TULUM

Centro Tulum Downtown



Zona Hotelera Tulum
Tulum Hotel Zone

Biosfera Sian Ka'an
Sian Ka'an Biosphere

Zona Arqueologica
Archaeological Area


 Ciclopista
Bike path

Departamento en Aldea Zama
Condominium in Aldea Zama







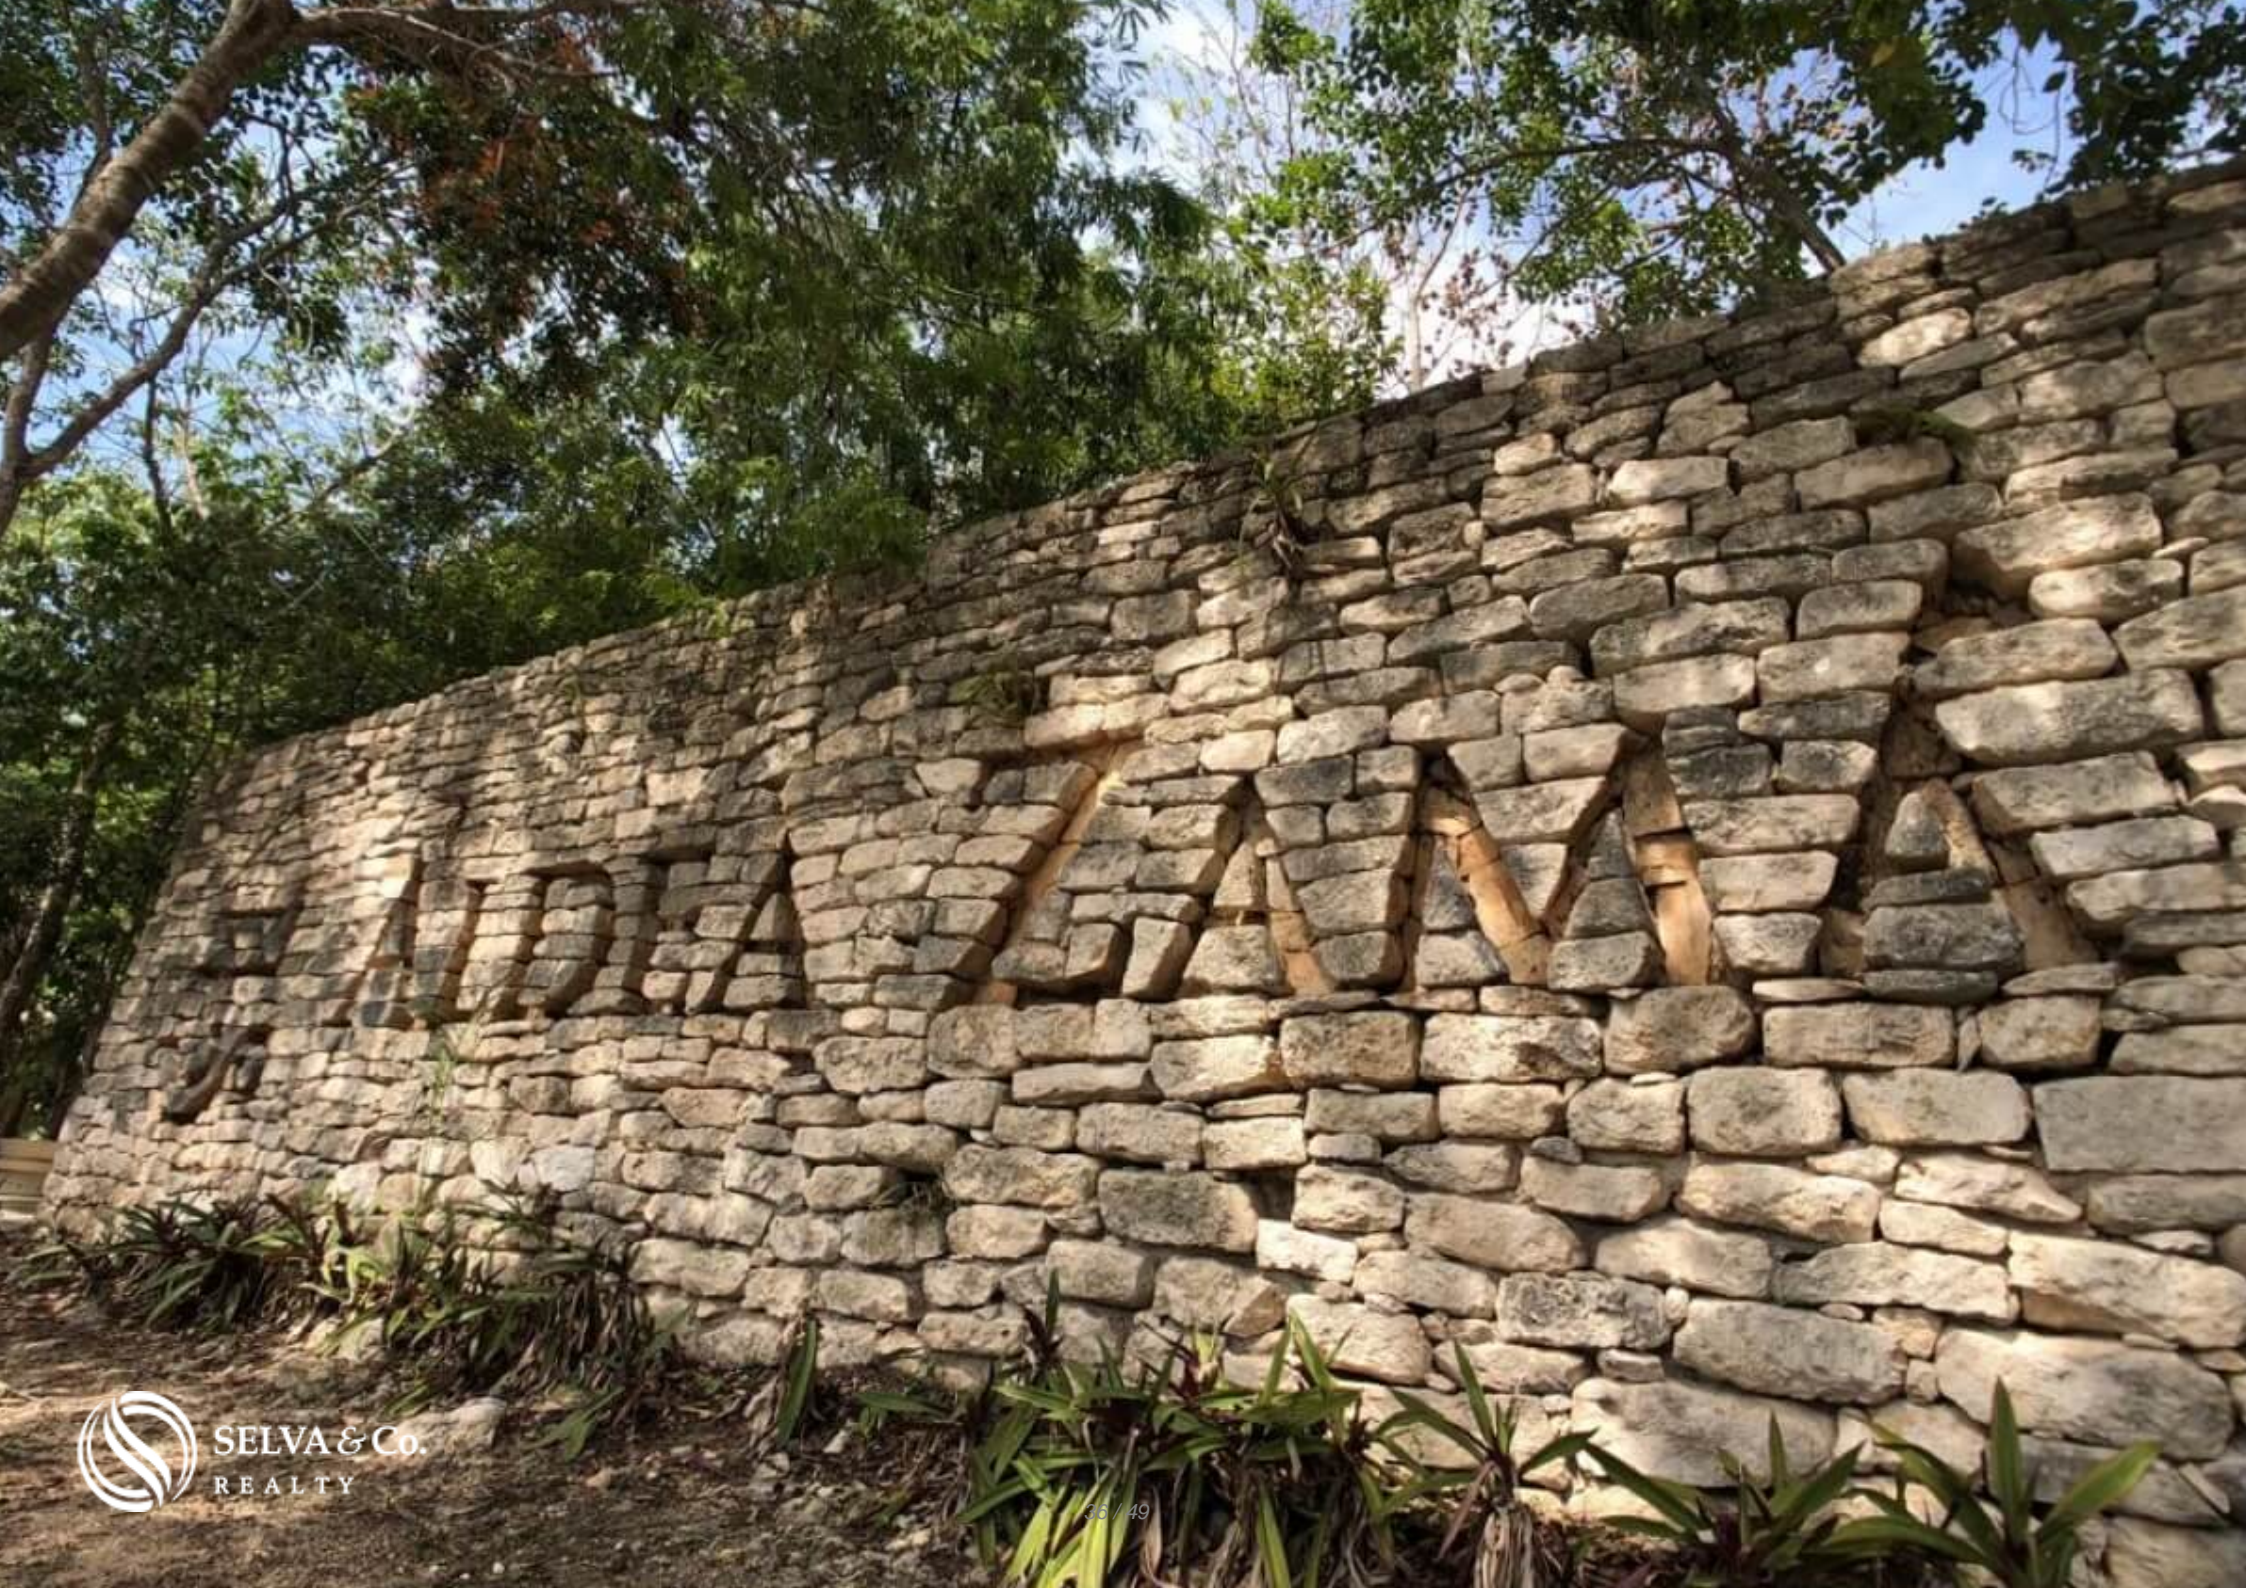



SELVA & Co.
REALTY
Aldea Zama



Ruinas Mayas Mayan Ruins





 SELVA & Co.
REALTY

Sian Ka'an



Zona Hotelera
SELVA & CO.
REALTY
Hotel Zone

WELCOME TO LA SELVA



 **Ciclopista
Bike path**

Description

MLS-DTU233-2

Penthouse green views, private terrace, gym, business center, yoga and gym area, with green areas, hammock garden, in Aldea Zama Tulum, for sale.

Condo with natural environment surrounded by green areas and pools for sale in Aldea Zama, Tulum.

Pre construction condo for sale in the best residential area of Tulum, Aldea Zama.

Development of 66 apartments for sale pre-construction, located in Aldea Zama, the first planned community of Tulum, with underground services, green areas and bicycle path to the hotel zone, downtown and beach area, just 10 minutes by bicycle, you will not need a car. Besides, Aldea Zama has a commercial area with restaurants, boutique hotels, cafes and shops of original design.

Building with modern design, green architecture, which incorporates natural elements in its spaces and facade. Green terraces that harmonize with the view of Tulum.

As in the common areas, the interior uses natural but resistant materials, thus creating an eco-chic style providing a warm touch and a feeling of well-being.

Kitchen with gray silestone countertop or similar quality. Equipped with refrigerator, microwave & electric stove.

Ceiling fans.

Carpentry in oak wood or similar quality.

Large windows that allow in natural light and air flow.

Condo with Views to green areas and pools.

The doors of the dining room area have access to the terrace and open to create a larger space, ideal to receive your guests or create an indoor / outdoor lifestyle.

Common areas and services:

Zen and yoga garden.

4 pools.

Garden with hammocks.

Gym.

4 elevators.

Parking lots.

Laudry center.

24 hour surveillance.

Reception-Lobby

Business center with green and pool views.
Terraces in green areas.

Pre-construction condo for sale in Tulum.

Delivery date Summer 2022

Availability:

MLS-DTU233

Condo 1 Bedroom 1 Bathroom 59 m2

156,400 USD

MLS-DTU233-1

Condo with direct access to the pool (Swim up) and garden of 32 m2

2 Bedrooms 2 Bathrooms 149 m2

318,000 USD

MLS-DTU233-2

Penthouse 2 Bedrooms, 2 Bathrooms 157 m2

315,400 USD

#selvacorealty #investintulum #condoforsaletulum #lifestyletulum #liveintulum
#digitalnomadcondo #copaltulum #copal #retireintulum #technomadstulum
#technomadslifestyle #technomadscondo #digitalnomadcondo
#digitalnomadrealstate #greenviewcondo #digitalnomadelifestyle #greenliving
#greenviewrealstate

Property details

- Exclusive Parking
- Garden
- Terrace
- Fully equipped kitchen
- Laundry room

Amenities

- Business center
- Gym
- Swimming Pool
- Elevator
- Security 24/7

Location





SELVA & Co.
REALTY

MX 984 803 2058 / US 805 308 2900

www.selvacorealty.com